


VS側溝横断用 L=2000

規格図 (水路幅300~400)

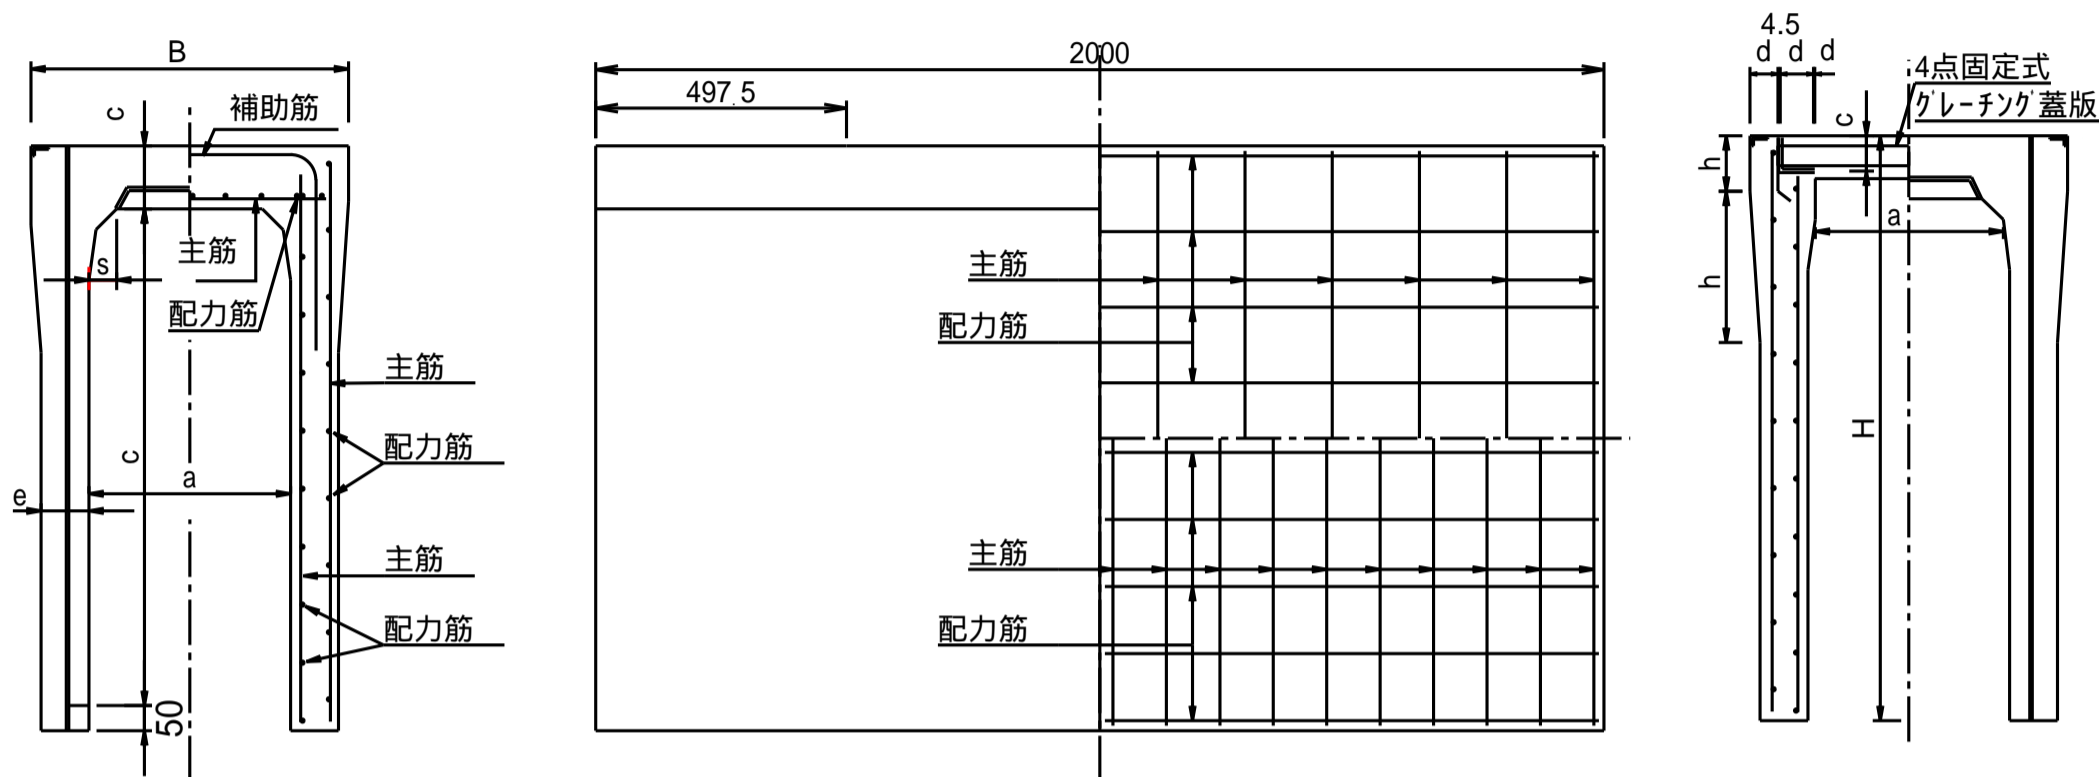

寸法・配筋・重量

呼び名	寸法 (mm)														配筋							参考重量 (kg)														
	寸法														側壁部				大はり部																	
	B	H	a	a	c	c	c	d	d	d	e	h	h	s	主筋 径(mm) 数	配力筋 径(mm) 数	主筋 径(mm) 数	配力筋 径(mm) 数	主筋 径(mm) 数	配力筋 径(mm) 数	補助筋 径(mm) 数															
300 × 300		445			285										D6	10		4	4.0	15	3.2	4														475
300 × 400		545			385						80		200		D6	13	4.0	5		13		5														550
300 × 500		645			485										D6	17	4.0	6		16		6														624
300 × 600		745			585										D6	19	4.0	7		18		7														780
300 × 700	520	845	300	277	685	110	60	50.5	64	2.5	95	110	300	45	D6	19	4.0	7	5.0	18	4.0	7	D10	4	5.0	4	D10	2							868	
300 × 800		945			785										D10	10	5.0	7		19		8														957
300 × 900		1045			885										D10	11	5.0	8		19		8														1155
300 × 1000		1145			985						110		-		D10	12	5.0	9		19		9														1257
300 × 1100		1245			1085										D10	12	5.0	9		19		9														1359
400 × 400		560			385										D6	13	4.0	5		13		5														642
400 × 500		660			485						85		250		D6	16	4.0	6		15		6														721
400 × 600		760			585										D6	18	4.0	7		18		7														800
400 × 700		860			685										D6	18	4.0	7		18		7														971
400 × 800	630	960	400	373	785	125	70	55.5	66	2.5	100	125	350	55	D6	20	4.0	7	5.0	18	4.0	7	D10	5	5.0	5	D10	2							1064	
400 × 900		1060			885										D10	11	5.0	8		19		8														1157
400 × 1000		1160			985										D10	11	5.0	8		19		8														1370
400 × 1100		1260			1085						115		-		D10	12	5.0	9		19		9														1477
400 × 1200		1360			1185										D10	12	5.0	9		19		10														1584
寸法許容差	±5	±5	±5	-	±5	±3	-	+3.-2	-	-	+3.-2	-	-	-	-																					