
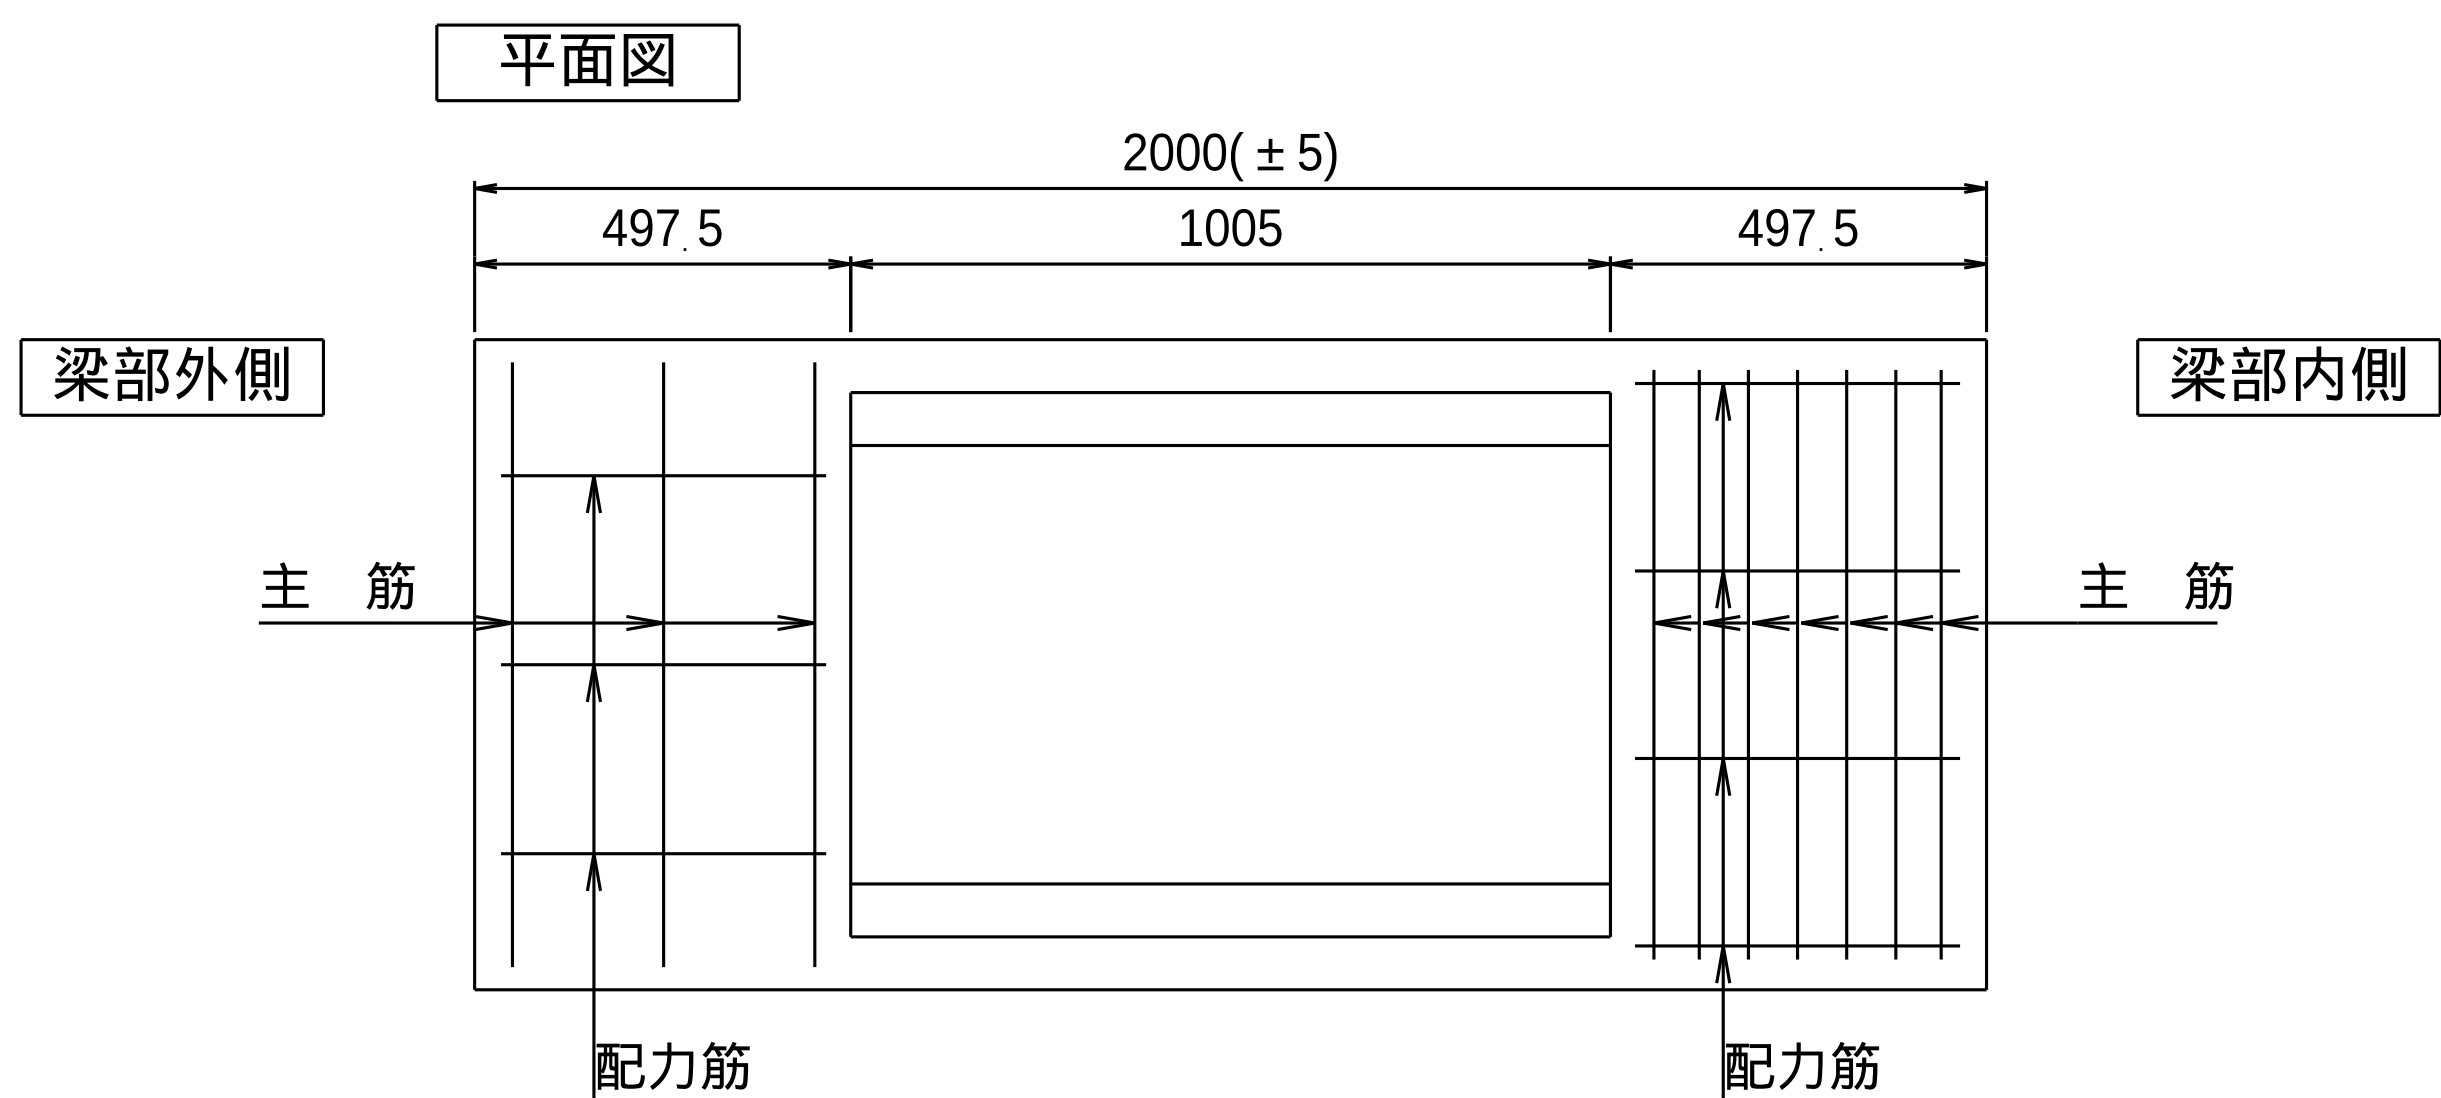
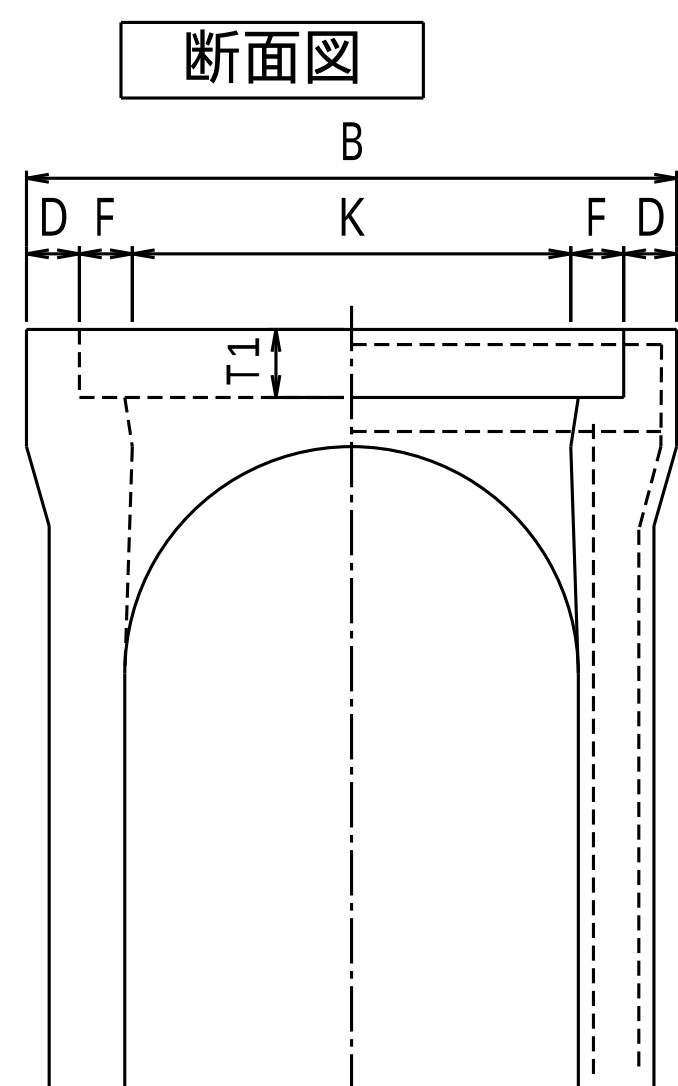
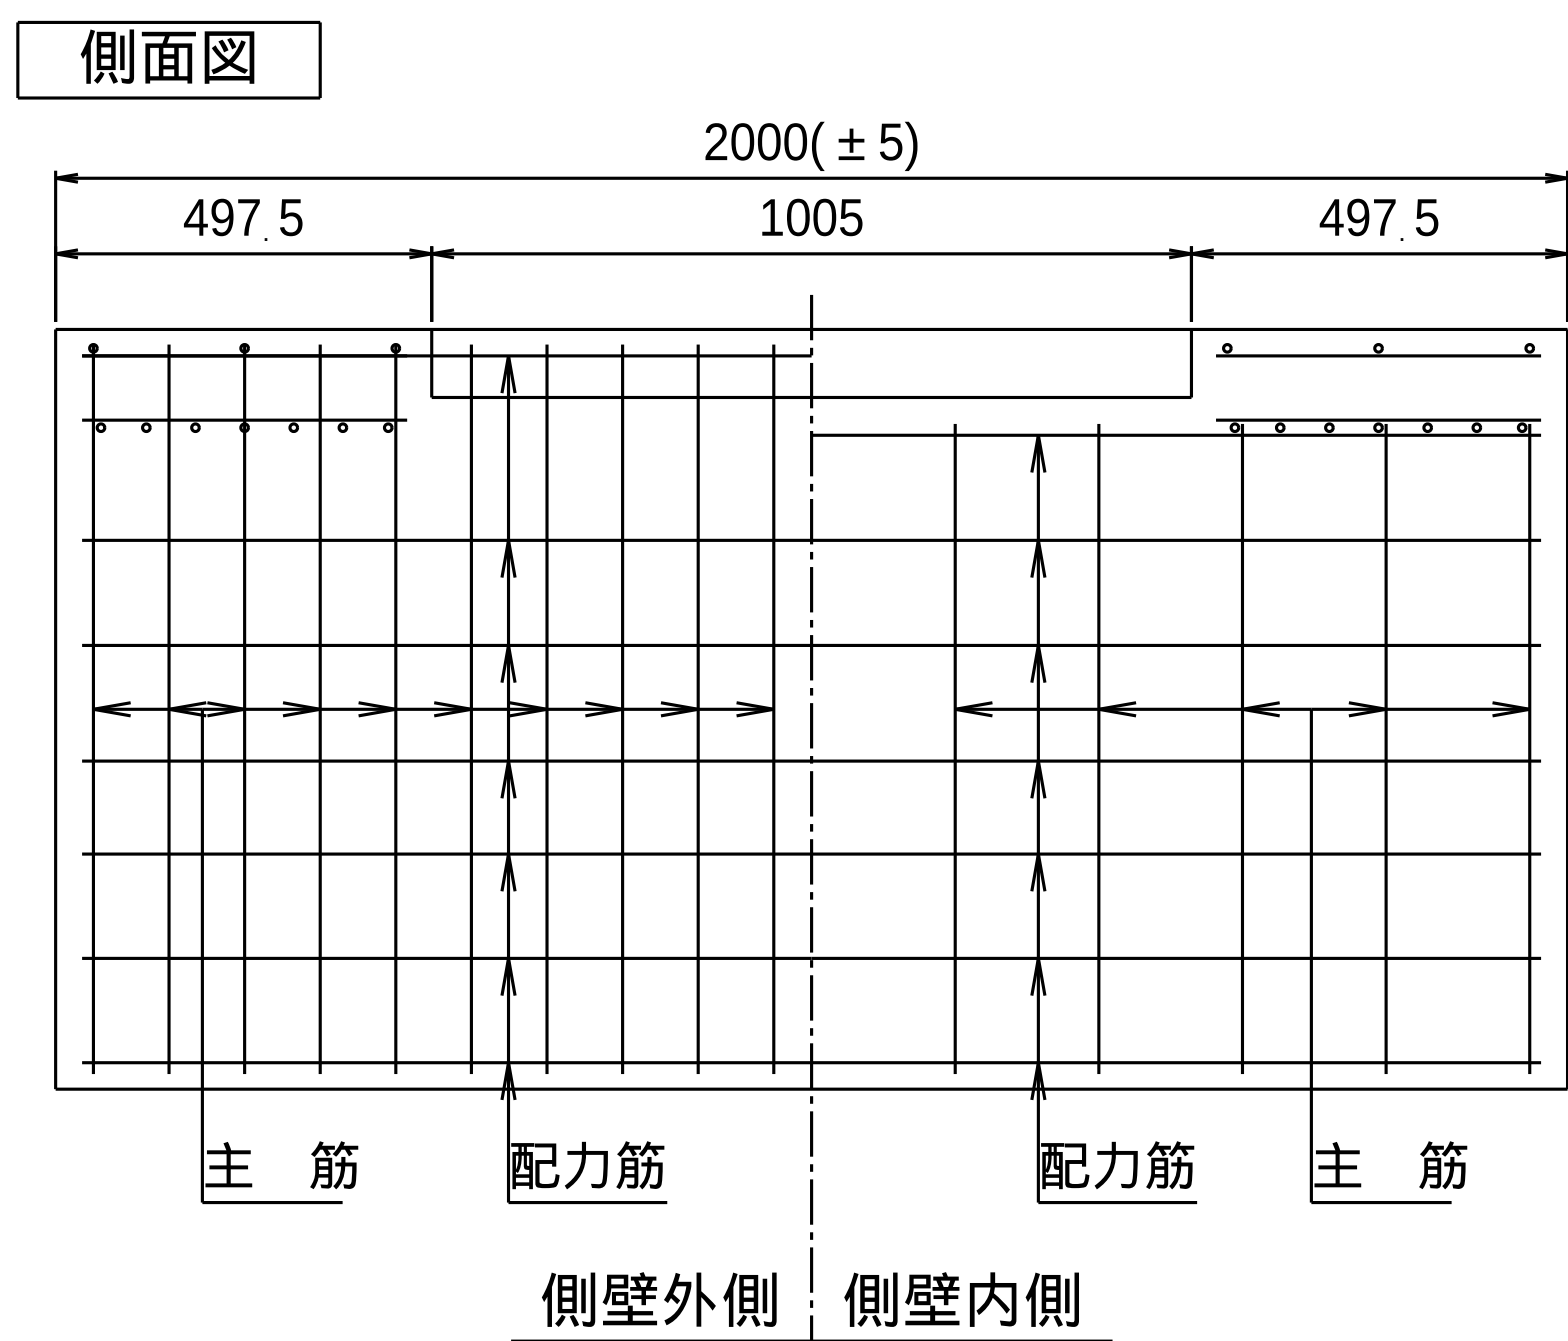


S C - V S 側溝横断用

■ 形状 図水路幅500,600)

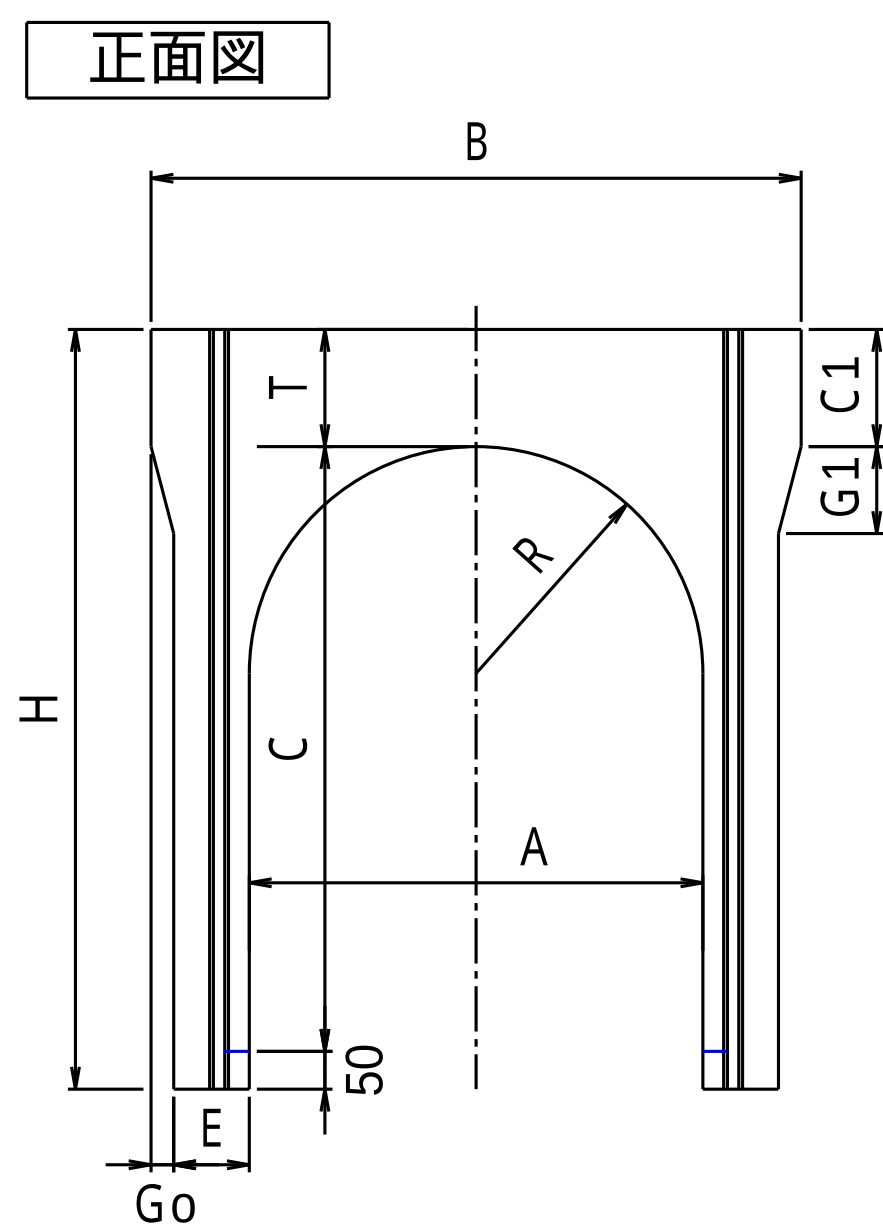

延長調整製品は、L = 500mmのスラブタイプになります。

■ 規格表

呼び名 (幅 × 深) A C	寸 法 (mm)												配 筋																参考 重量 (kg)	
													側壁部内側				側壁部外側				大はり部内側				大はり部内側					
	B	H	C1	D	E	F	G1	G0	K	R	T	T1	主筋		配力筋		主筋		配力筋		主筋		配力筋		主筋		配力筋			
													径(mm)	本数	径(mm)	本数	径(mm)	本数	径(mm)	本数	径(mm)	本数	径(mm)	本数	径(mm)	本数	径(mm)	本数		径(mm)
500 × 400	750	590	140	95	105	30	480	250	140	75	D6	4.00	4	D6	16	4.00	5	D10	6	5.00	4	D10	3	5.00	3	792				
500 × 500		690																								10	4	16	5	879
500 × 600		790																								10	6	16	6	966
500 × 700		890																								12	7	19	7	1053
500 × 800		990																								12	7	10	7	1141
500 × 900		1090																								12	8	10	7	1220
500 × 1000		1190	—	125	—	—	580	300	155	90	D6	5.00	9	D10	11	5.00	8	D10	7	5.00	4	D10	3	5.00	3	1592				
500 × 1100		1290																								12	10	12	9	1707
500 × 1200		1390																								12	10	12	9	1822
500 × 1300		1490																								12	11	12	10	1937
500 × 1400		1590																								13	11	13	11	2052
600 × 400		605																								860	155	100	115	30
600 × 500	705	10	5	17	5	1026																								
600 × 600	805	10	6	17	6	1118																								
600 × 700	905	10	7	17	7	1210																								
600 × 800	1005	11	7	20	7	1302																								
600 × 900	1105	12	7	11	7	1394																								
600 × 1000	1205	—	130	—	—	580	300	155	90	D6	5.00	9	D10	11	5.00	8	D10	7	5.00	4	D10	3	5.00	3	1746					
600 × 1100	1305																								12		9	11	9	1865
600 × 1200	1405																								12		10	12	9	1985
600 × 1300	1505																								12		11	12	11	2105
600 × 1400	1605																								13		12	12	11	2224
600 × 1500	1705																								13		12	13	11	2344
許容差	± 7	± 5	—	+3 , -2	—	—	—	± 3				—																		