


VS側溝横断用 L=1500

■規格図 (水路幅300～400)

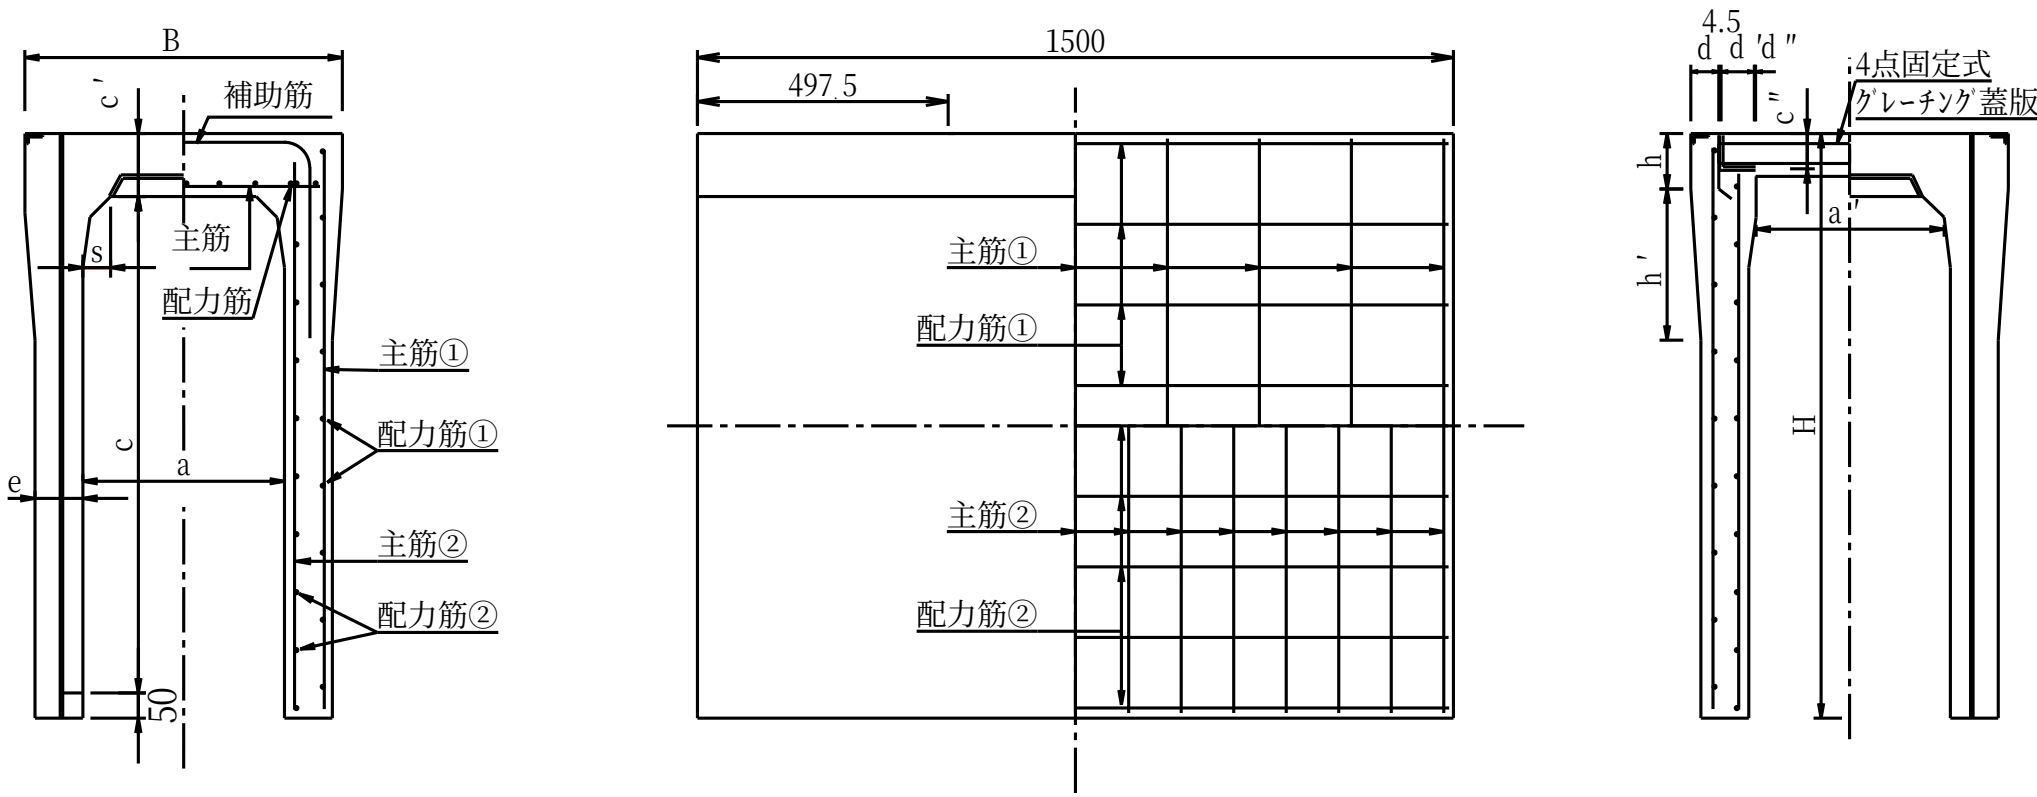

■寸法・配筋・重量

呼び名	寸 法 (mm)														配 筋												参考重量 (kg)				
															側 壁 部								大 は り 部								
	B	H	a	a'	c	c'	c''	d	d'	d''	e	h	h	s	主筋①		配力筋①		主筋②		配力筋②		主筋		配力筋			補助筋			
															径 (mm)	数	径 (mm)	数	径 (mm)	数	径 (mm)	数	径 (mm)	数	径 (mm)	数		径 (mm)	数	径 (mm)	数
300× 300	520	445	300	277	285	110	60	50.5	64	2.5	80	110	300	45	D6	8	4.0	4	4.0	12	3.2	4	D10	4	5.0	4	D10	2	384		
300× 400		545			385											10		5		10		5							757		
300× 500		645			485											13		6		12		6							917		
300× 600		745			585											15		7		14		7							993		
300× 700		845			685											8		5.0		8		9							1069		
300× 800		945			785						D10	5.0	7	5.0	4.0	7	D10	4	5.0	4	D10	2									
300× 900		1045			885																								9	8	9
300× 1000		1145			985																								8	8	9
300× 1100		1245			1085																								9	9	9
400× 400	630	560	400	373	385	125	70	55.5	66	2.5	85	125	250	55	D6	10	4.0	5	5.0	10	4.0	5	D10	5	5.0	5	D10	2	557		
400× 500		660			485											12		6		12		6							618		
400× 600		760			585											14		7		14		7							680		
400× 700		860			685											15		8		15		8							866		
400× 800		960			785											8		5.0		8		9							946		
400× 900		1060			885						D10	5.0	7	5.0	4.0	7	D10	5	5.0	5	D10	2									
400× 1000		1160			985																								9	8	9
400× 1100		1260			1085																								9	9	9
400× 1200		1360			1185																								10	10	10
寸法許容差	±5	±5	±5	—	±5	±3	—	+3.-2	—	—	+3.-2	—	—	—	—																